


I:\SUDBURY WATER DISTRICT 3871387-1901 WATER SUPPLY MASTER PLAN\10 OPTIMIZATION OF DISTRIBUTION SYSTEM FLUSHING PROGRAM\CAD\XREF\BASE MODEL.DWG

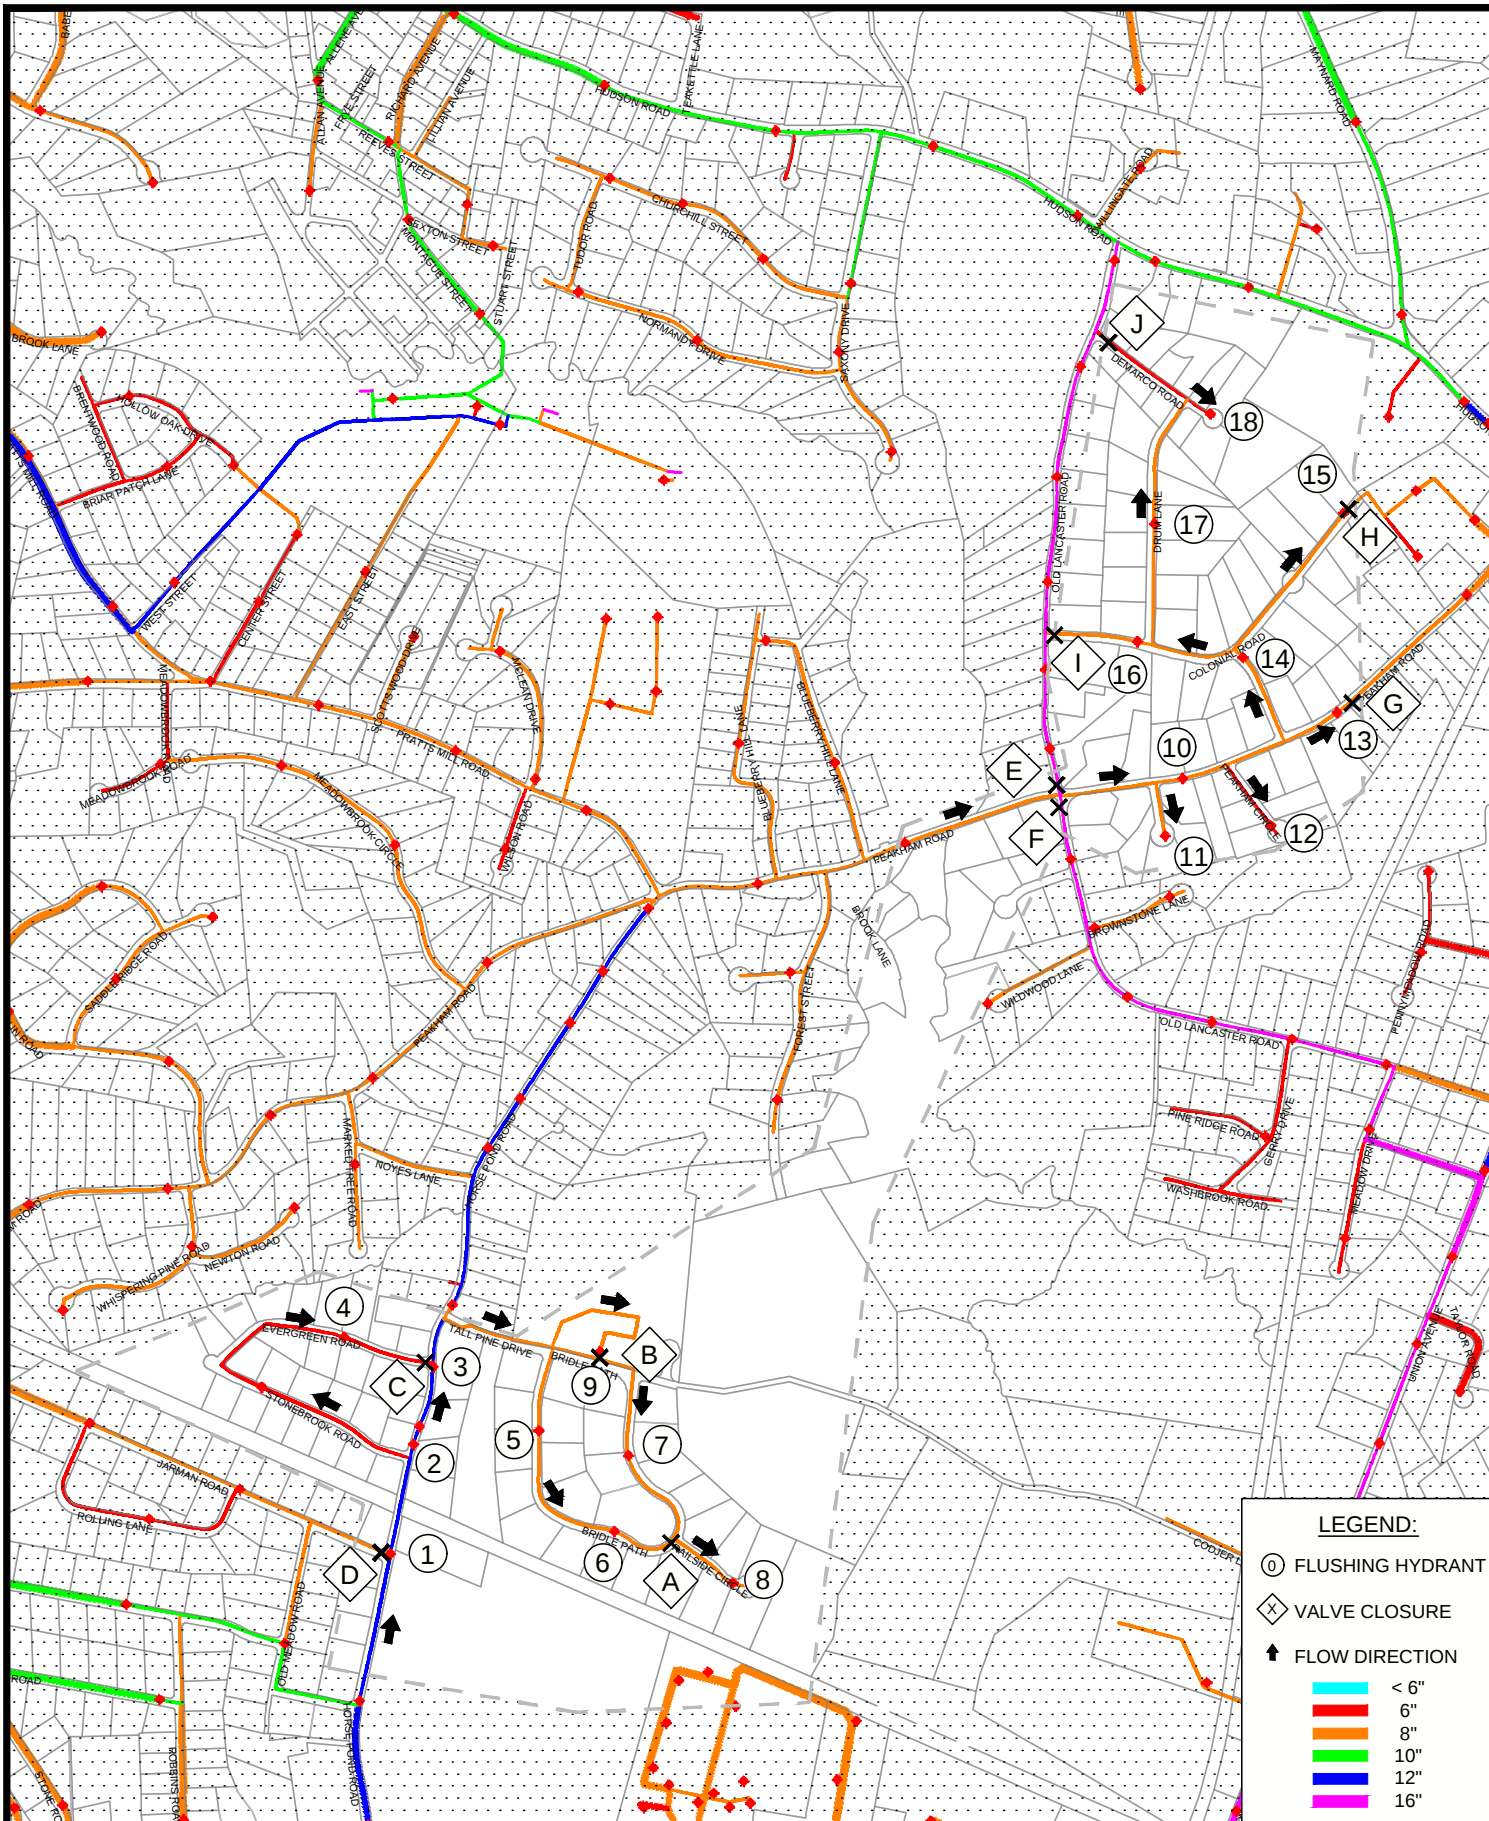

LEGEND:

- FLUSHING HYDRANT
- ⊗ VALVE CLOSURE
- ↑ FLOW DIRECTION
- Color-coded pipe sizes:
 - < 6"
 - 6"
 - 8"
 - 10"
 - 12"
 - 16"



APRIL 2021
387-1901
SCALE: 1" = 750'

SUDBURY WATER DISTRICT
UNIDIRECTIONAL FLUSHING PROGRAM

ZONE: 23

Hydrants: 18
Valves: 10

