


I:\SUDBURY WATER DISTRICT 387387-1901 WATER SUPPLY MASTER PLAN\10 OPTIMIZATION OF DISTRIBUTION SYSTEM FLUSHING PROGRAM\CAD\XREF\BASE MODEL.DWG

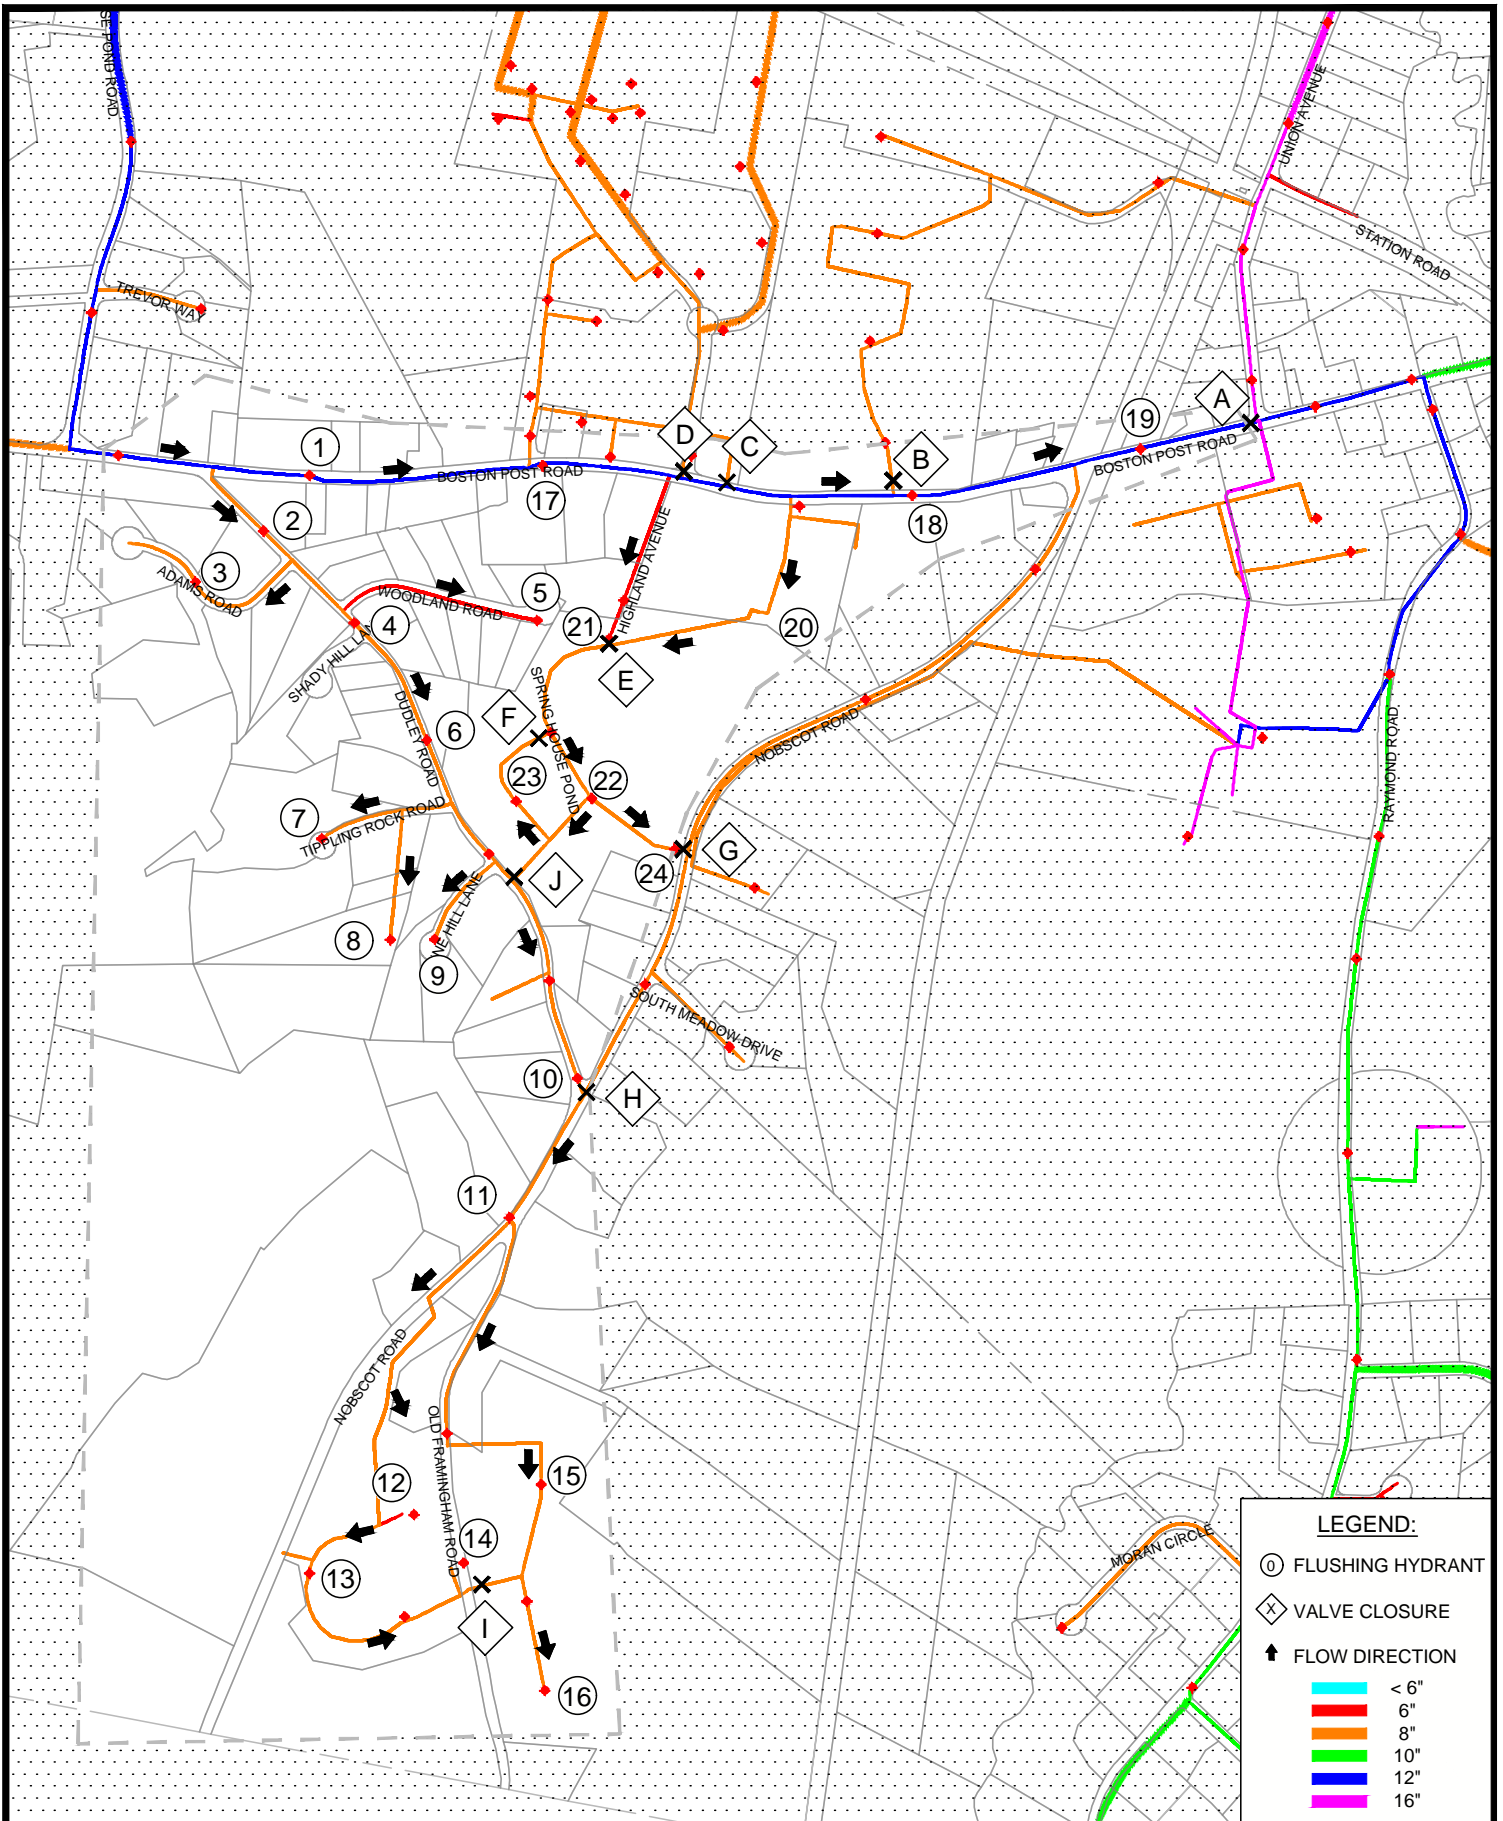

LEGEND:

- ① FLUSHING HYDRANT
- ⊠ VALVE CLOSURE
- ↑ FLOW DIRECTION
- < 6" (cyan)
- 6" (red)
- 8" (orange)
- 10" (green)
- 12" (blue)
- 16" (magenta)



APRIL 2021

387-1901

SCALE: 1" = 750'

SUDBURY WATER DISTRICT
UNIDIRECTIONAL FLUSHING PROGRAM

ZONE: 25

Hydrants: 24
Valves: 10

