
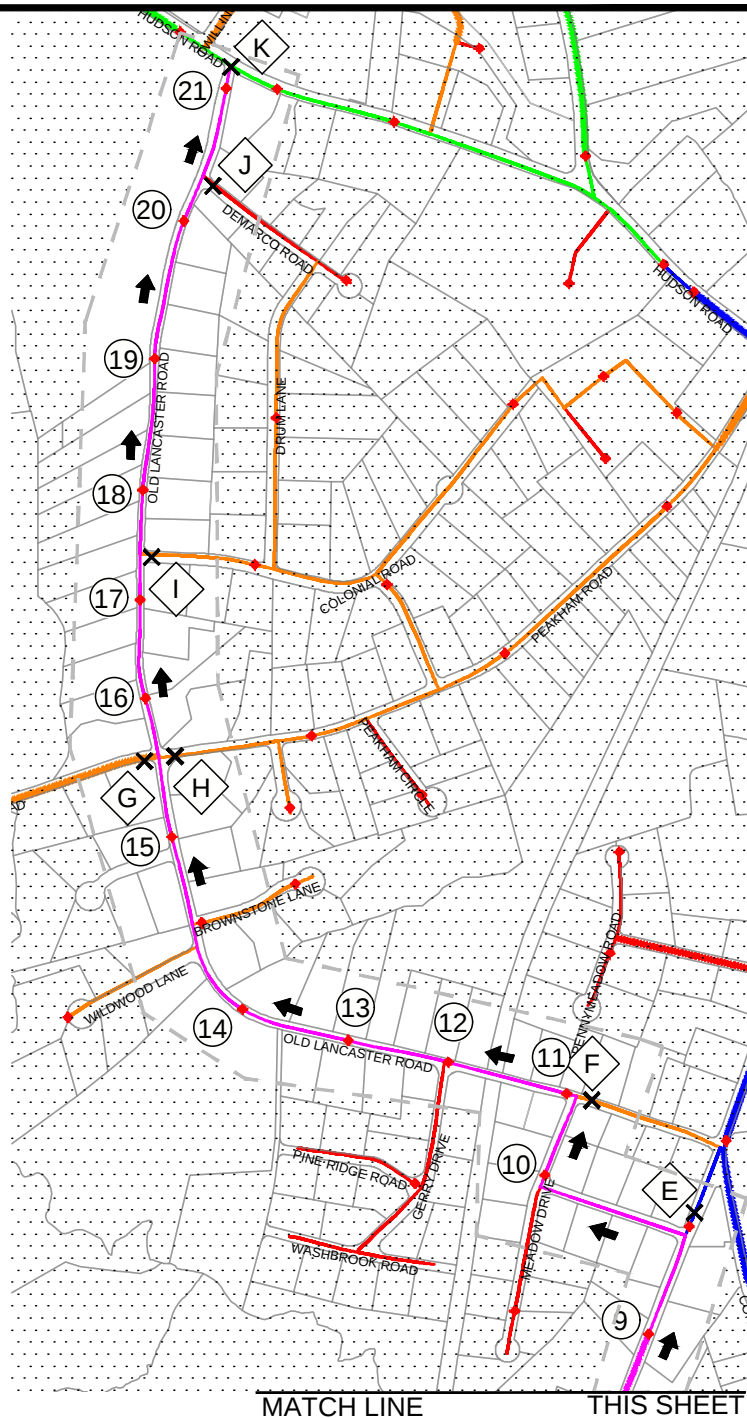


I:\SUDBURY WATER DISTRICT\387\387-1901 WATER SUPPLY MASTER PLAN\10 OPTIMIZATION OF DISTRIBUTION SYSTEM FLUSHING PROGRAM\CAD\XREF\BASE MODEL.DWG

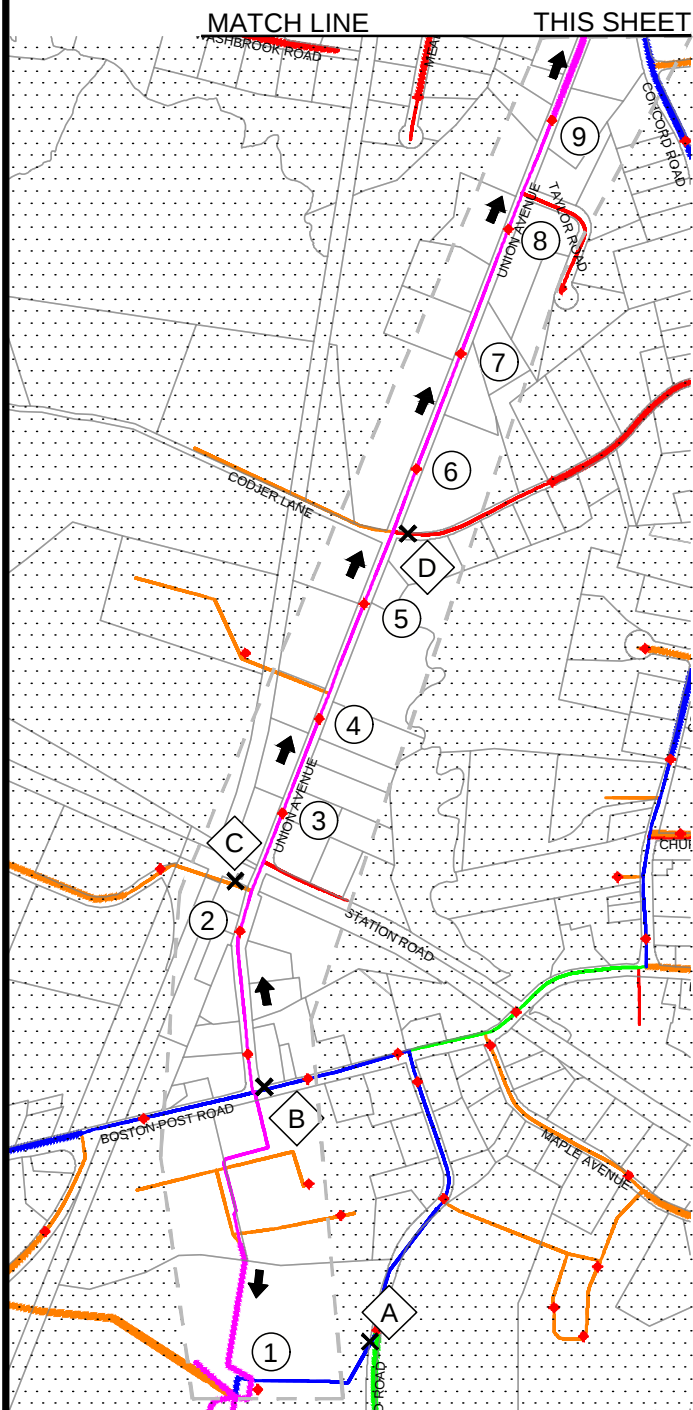

LEGEND:

FLUSHING HYDRANT

◇ VALVE CLOSURE

↑ FLOW DIRECTION

< 6" (cyan)

6" (red)

8" (orange)

10" (green)

12" (blue)

16" (magenta)

ENVIRONMENTAL
PARTNERS

APRIL 2021

387-1901

SCALE: 1" = 750'

SUDBURY WATER DISTRICT
UNIDIRECTIONAL FLUSHING PROGRAM

ZONE: 26

Hydrants: 21
Valves: 9

