


\\SUDBURY WATER DISTRICT\387\387-1901 WATER SUPPLY MASTER PLAN\10 OPTIMIZATION OF DISTRIBUTION SYSTEM FLUSHING PROGRAM\CAD\XREF\BASE MODEL.DWG

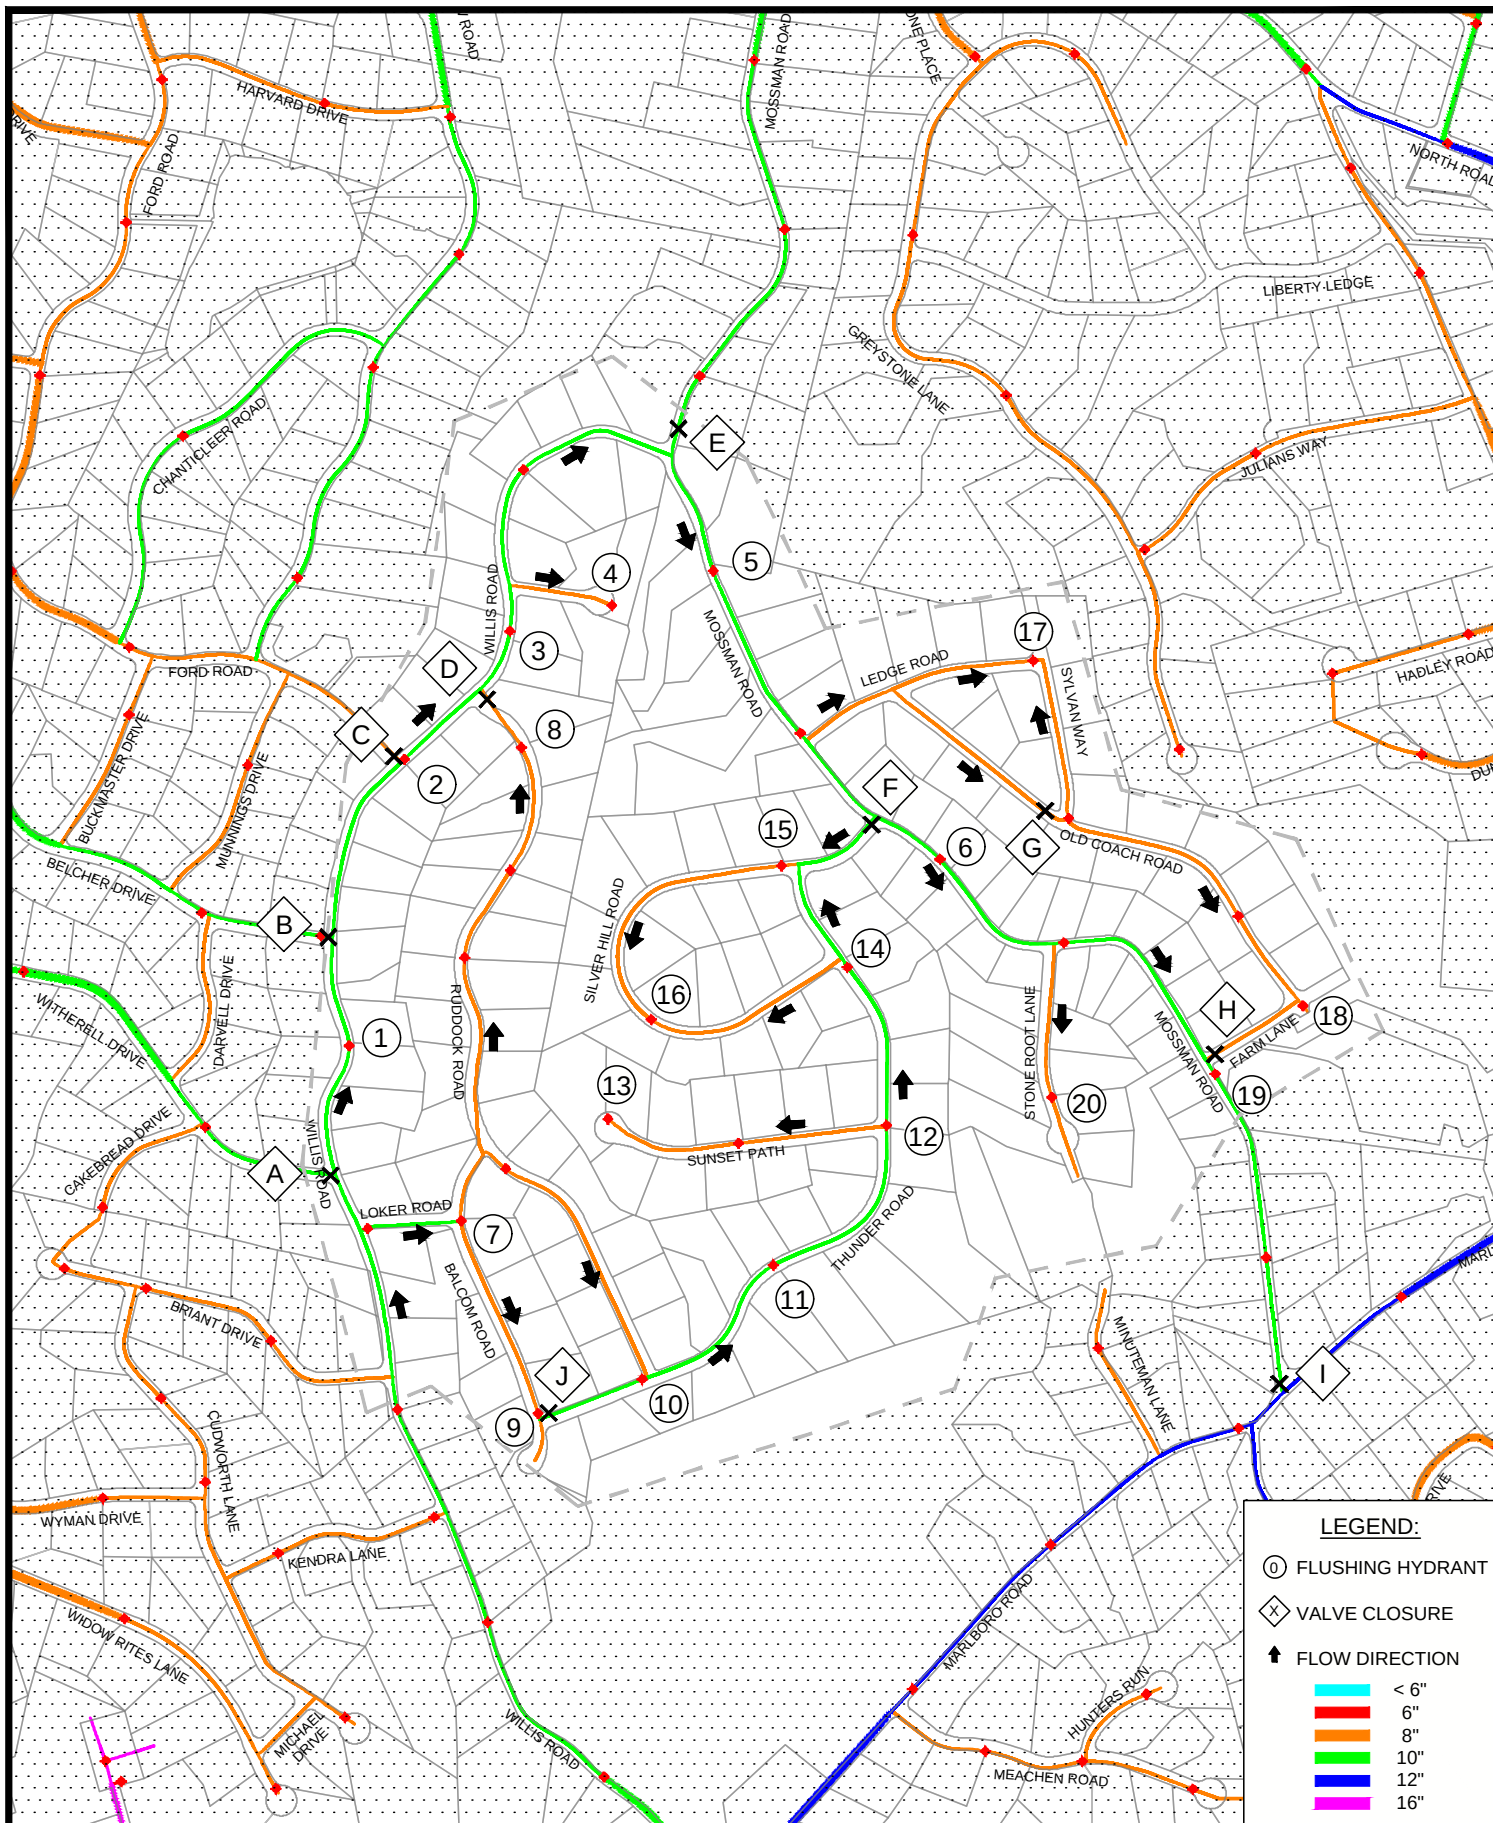

LEGEND:

- ① FLUSHING HYDRANT
- ⊠ VALVE CLOSURE
- ↑ FLOW DIRECTION
- < 6" (Cyan)
- 6" (Red)
- 8" (Orange)
- 10" (Green)
- 12" (Blue)
- 16" (Magenta)



APRIL 2021

387-1901

SCALE: 1" = 750'

SUDBURY WATER DISTRICT
UNIDIRECTIONAL FLUSHING PROGRAM

ZONE: 3

Hydrants: 20
Valves: 10

