


I:\SUDBURY WATER DISTRICT 3871387-1901 WATER SUPPLY MASTER PLAN\10 OPTIMIZATION OF DISTRIBUTION SYSTEM FLUSHING PROGRAM\CAD\XREF\BASE MODEL.DWG

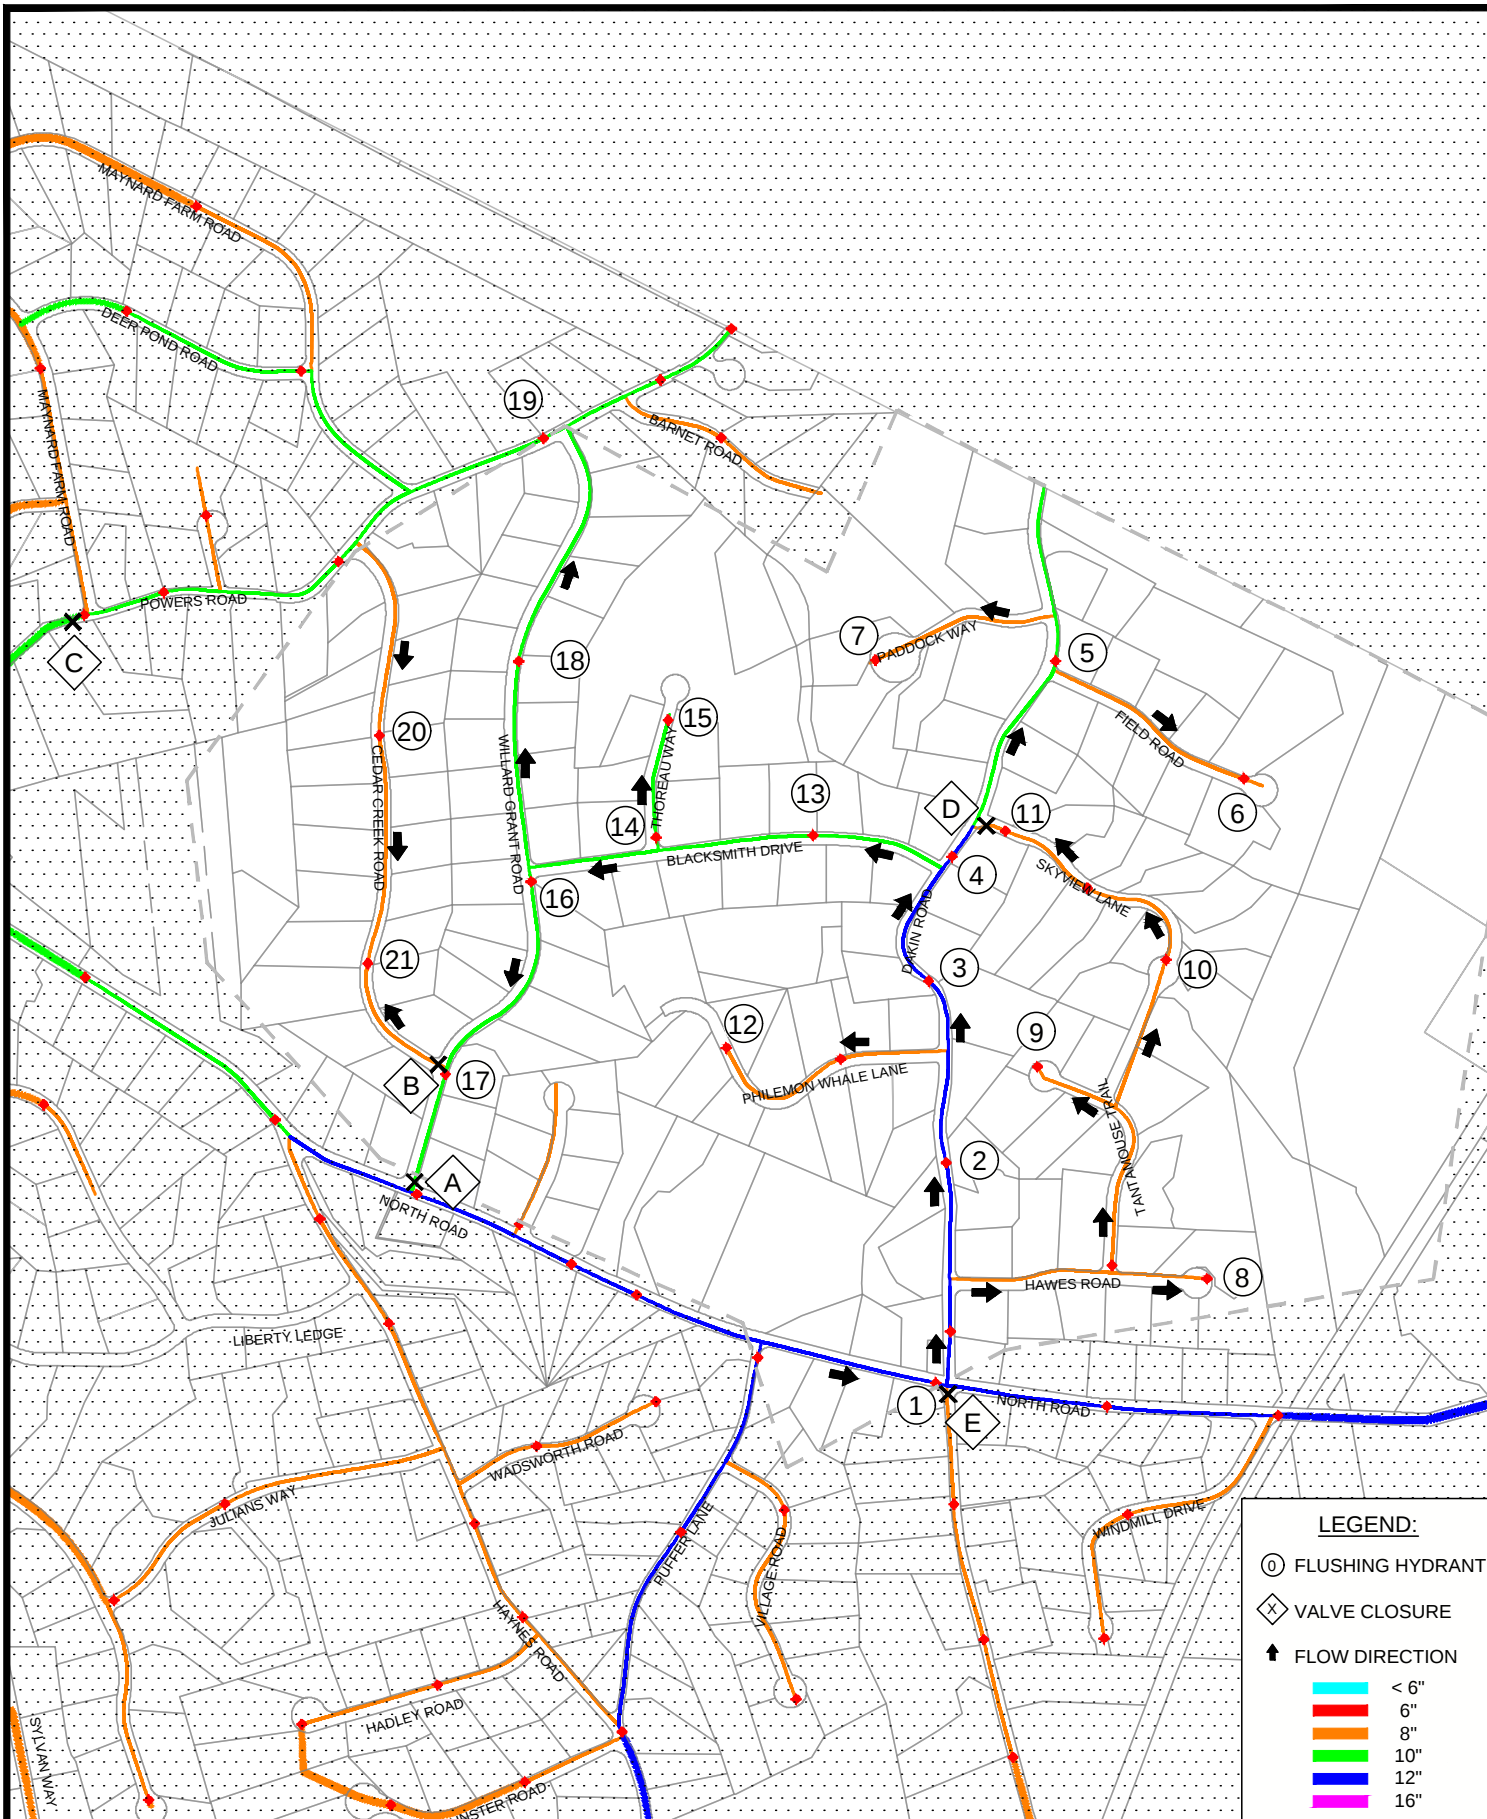

ENVIRONMENTAL
 **PARTNERS**

APRIL 2021

387-1901

SCALE: 1" = 750'

SUDBURY WATER DISTRICT
UNIDIRECTIONAL FLUSHING PROGRAM

ZONE: 8

Hydrants: 21
Valves: 4

